




2 Front Elevation
1 : 120

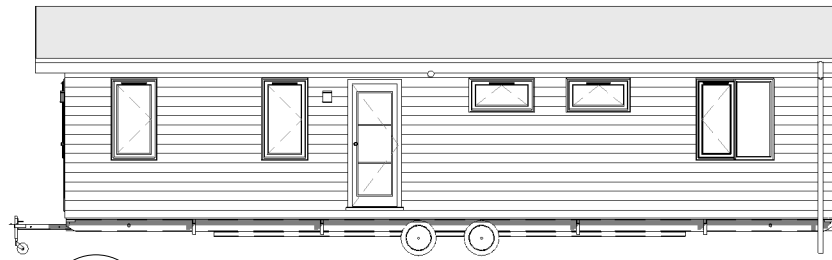


3 Side 1 Elevation
1 : 120

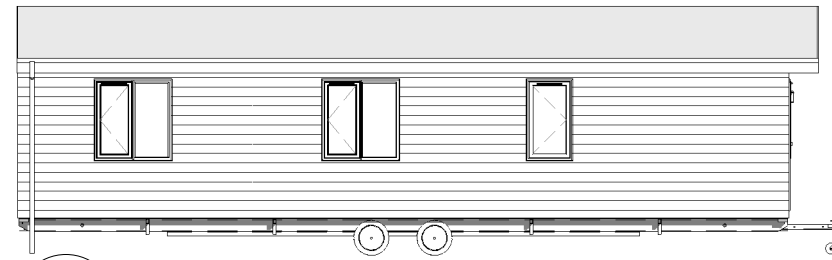


4 Side 2 Elevation
1 : 120

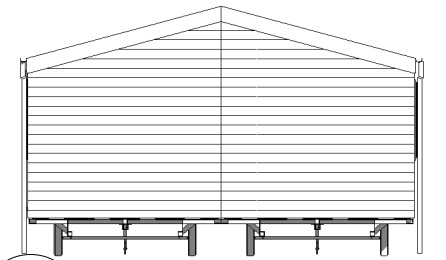

5 Rear Elevation
1 : 120

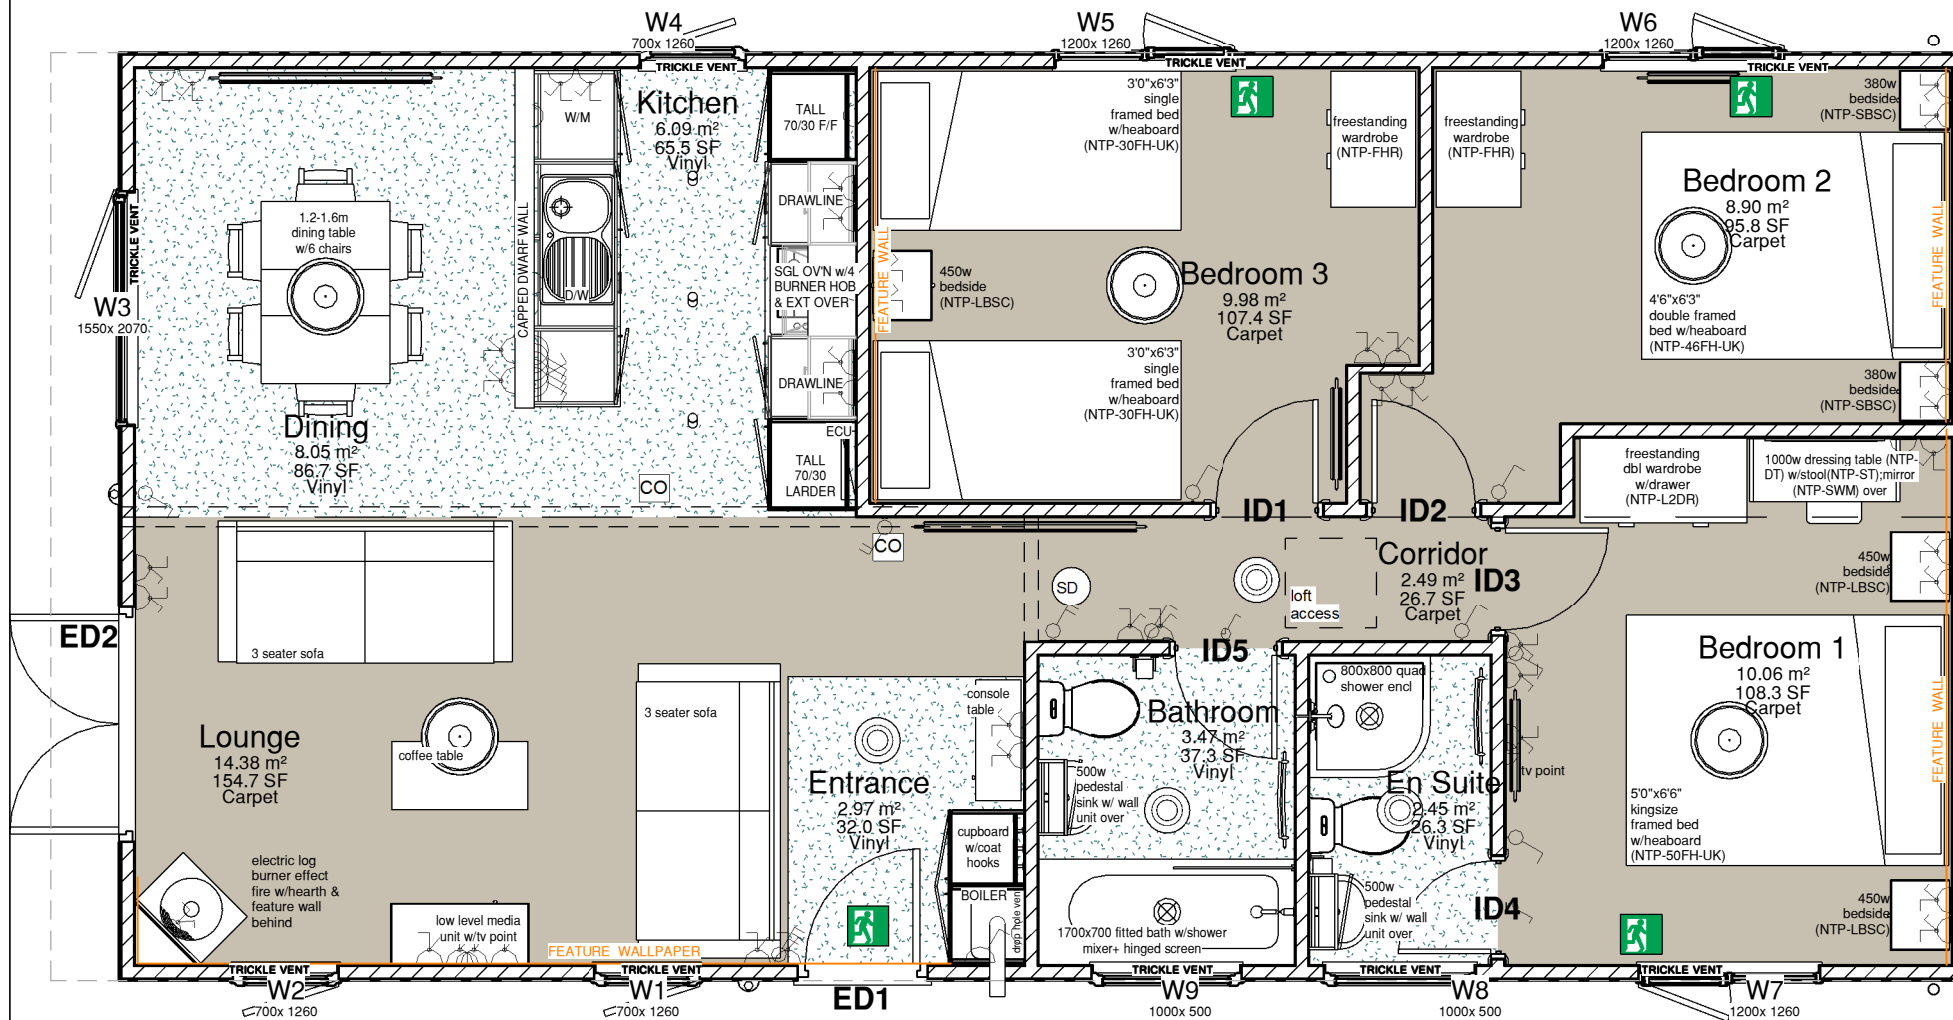

1 01 General Floor Plan
1 : 50

 

VISUAL SCALE 1:50 @ A3



NOTES

Rev	Description	Date

DESIGNED IN ACCORDANCE WITH BS3632 : 2015



Legend	
	CO Detector
	Socket
	Isolator Switch
	TV Coax Cable
	Thermostat
	Shaver Socket
	Extractor Switch
	Light Switch
	Stop Cock
	Emergency Exit

Sheet Title	
General Arrangement	
Model	Oslo 3 Bed (40'x20') F/F
Overall External Dimensions LxWxH (mm)	
12230x6134x3950	
Client Approved [print name & sign]	

Client	ROYDON MARINA
Date Drawn	04.03.20
Drawn	JH
Checked	SG
Cladding	CANEXEL
Roofing	
Chassis No	

A	Drawing Ref.		
20	OS003 40 20 3B 01		
H			
G	Issue	Rev	Sheet No.
L	DRAFT		01
	Chassis Size Nearside	Chassis Size Offside	Chassis Finish